



# PUG

# PLAN URBANISTIC GENERAL

## SAT POCHIDIA, COMUNA POCHIDIA

## REGIMUL JURIDIC AL TERENURILOR

## REGLEMENTARI

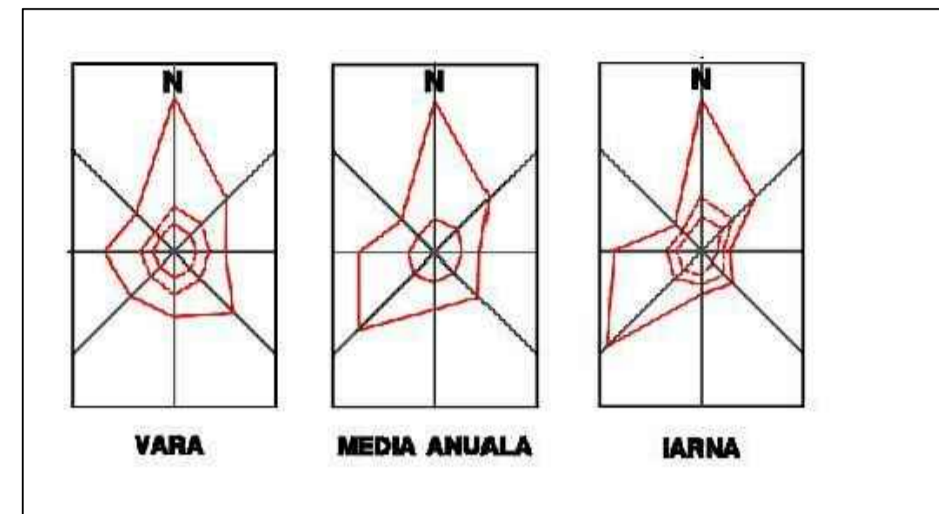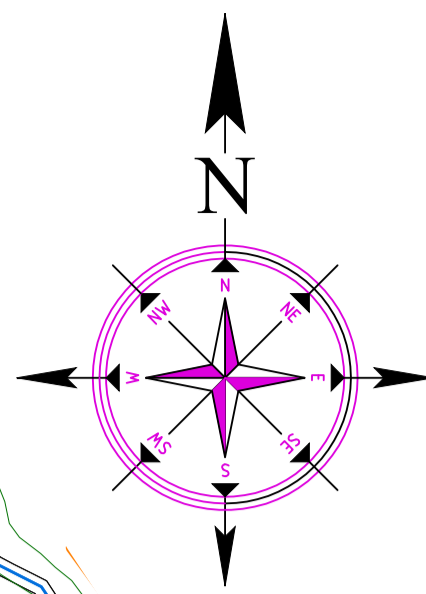

- ⑰- CAMIN CULTURAL SI MAGAZIN POCHIDIA
- ⑱- BISERICA POCHIDIA
- ⑲- MONUMENT POCHIDIA
- ⑳- SCOALA POCHIDIA
- ㉑- CIMITIR POCHIDIA
- ㉒- MAGAZIE ASOCIATIE FAMILIALA
- ㉓- SC AGROCOMPLEX SA

### LEGENDA

#### LIMITE


- LIMITA TERITORIULUI ADMINISTRATIV AL UNITATII TERITORIALE DE BAZA
- LIMITA TERITORIULUI JUDETEAN
- LIMITA INTRAVILANULUI PROPUȘ
- LIMITA ZONEI CENTRALE

#### PROPRIETATEA ASUPRA TERENURILOR


- TERENURI AFLATE IN PROPRIETATEA PERSOANELOR FIZICE SAU JURIDICE EXISTENT/PROPUȘ
- TERENURI AFLATE IN DOMENIUL PUBLIC EXISTENT/PROPUȘ
- TERENURI AFLATE IN PROPRIETATEA ADMINISTRATIEI PUBLICE EXISTENT/PROPUȘ

#### CIRCULATIA TERENURILOR


- TERENURI PROPUȘ A FI TRECUTE IN DOMENIUL PUBLIC
- TERENURI EXISTENTE/PROPUȘ A FI CONCESIONATE
- ZONE NATURAL PROTEJATE- ROSCI 0360

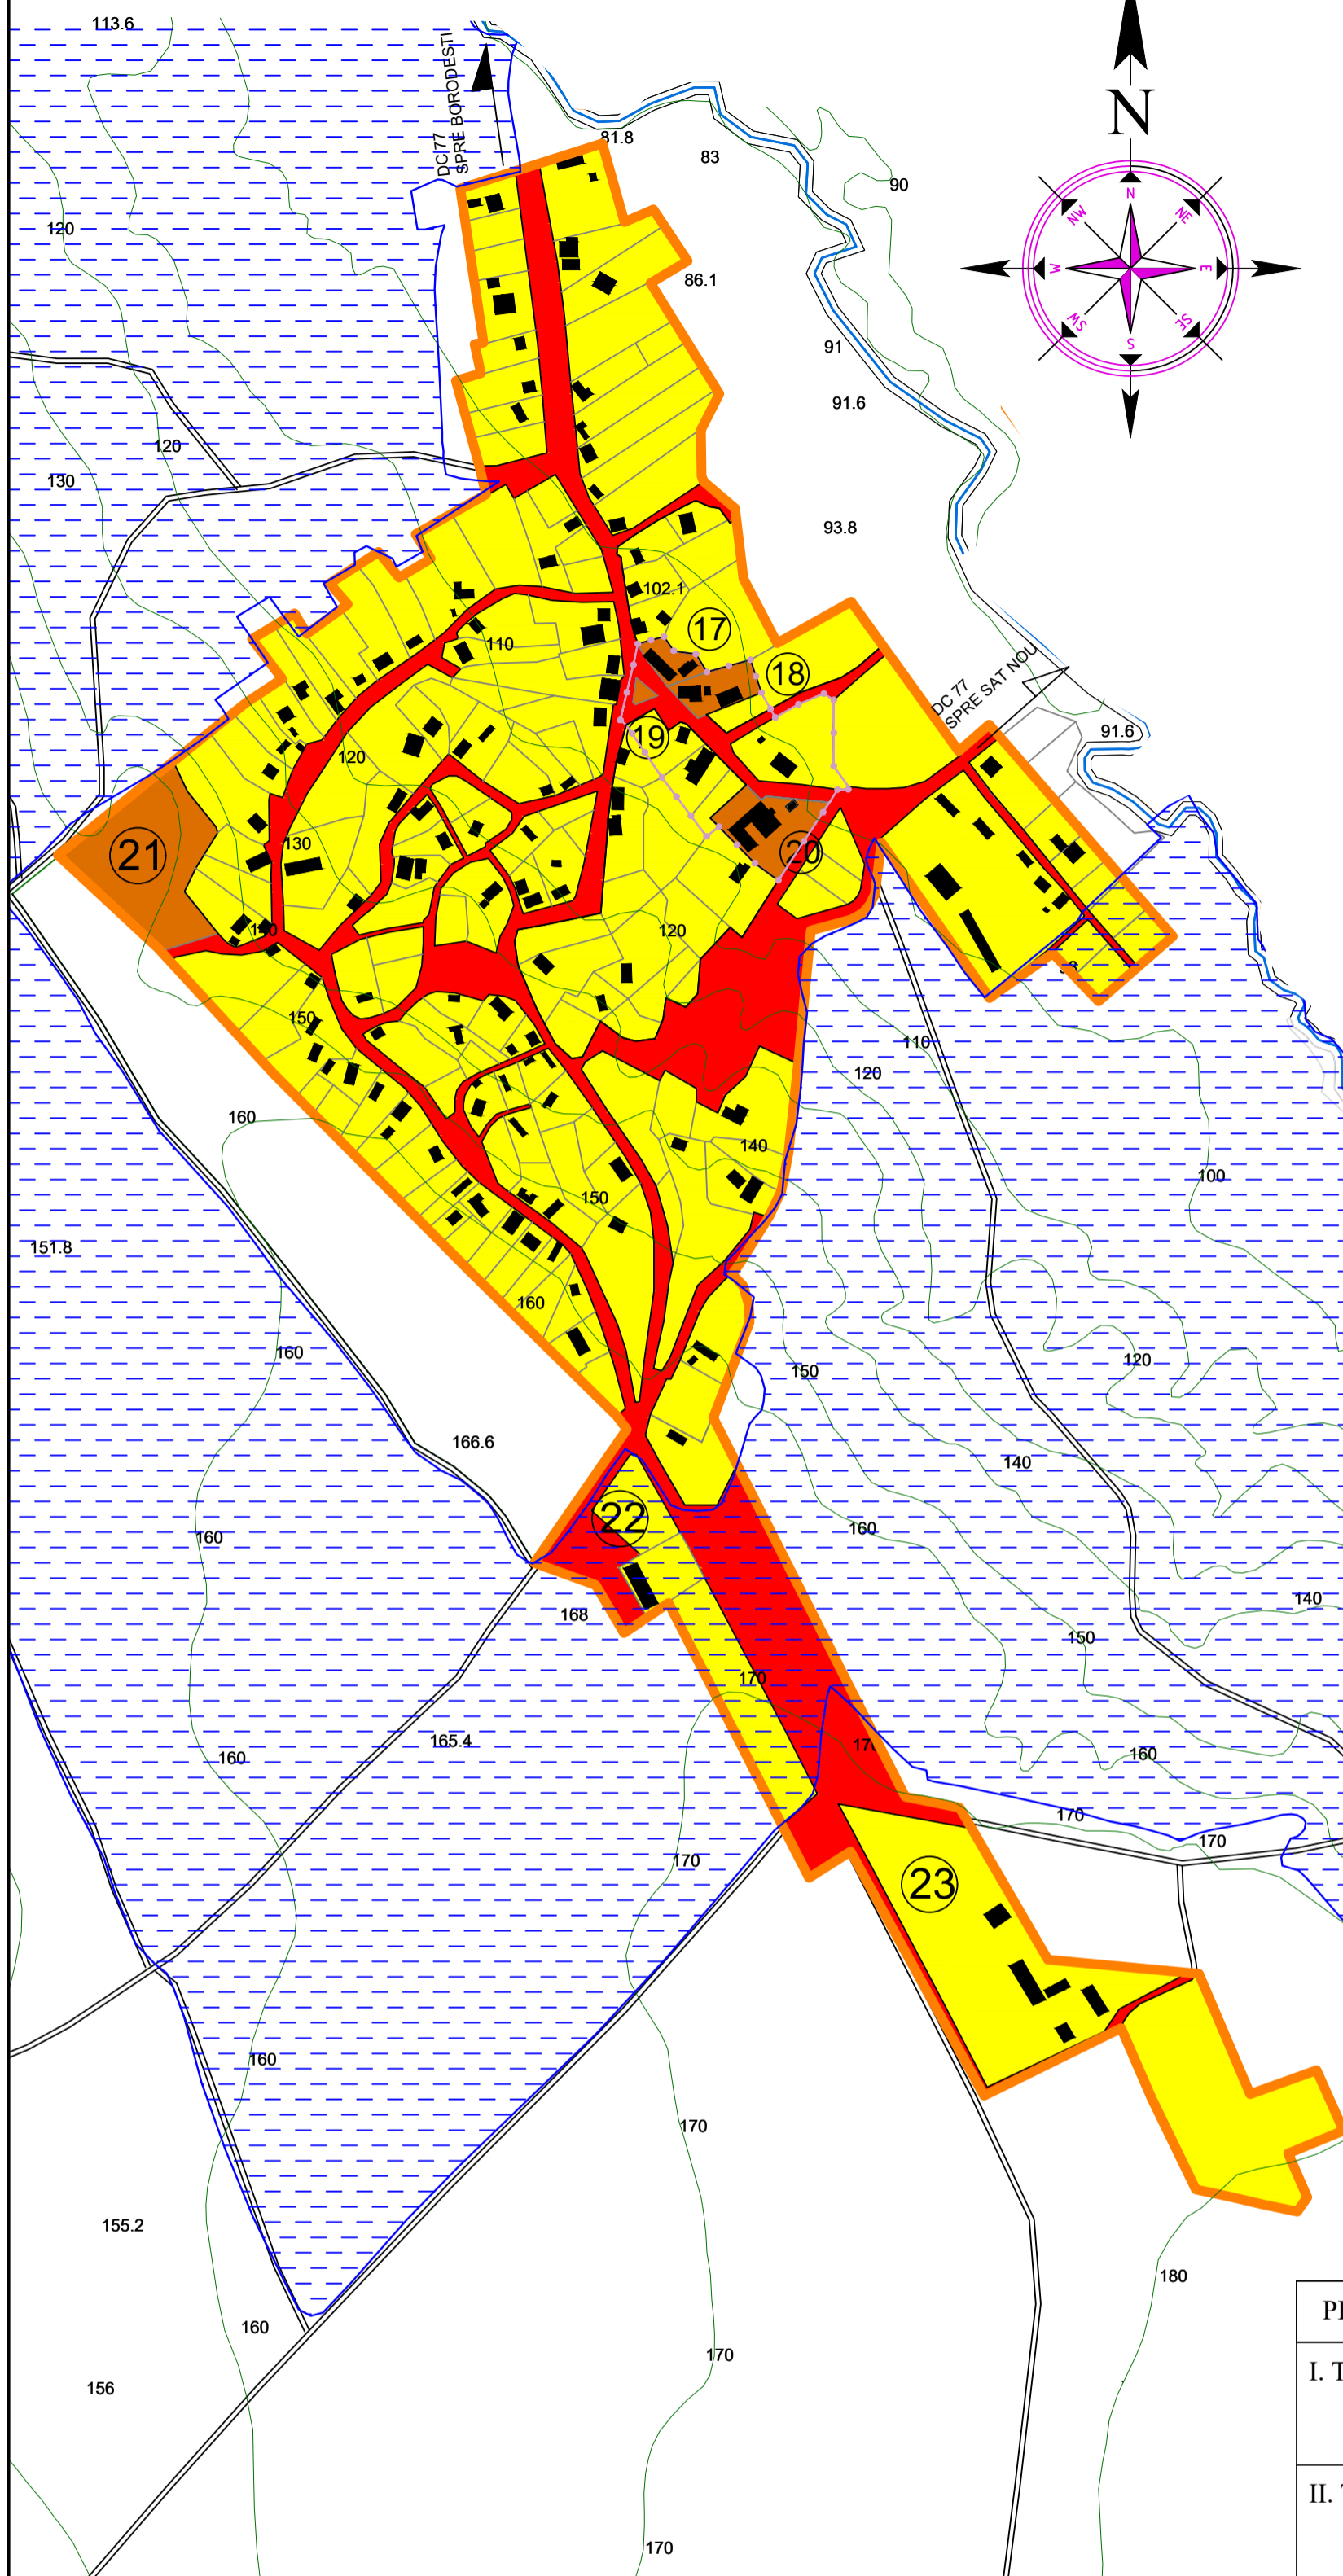

PROFIL TRANSVERSAL DRUM JUDETEAN  
1-1

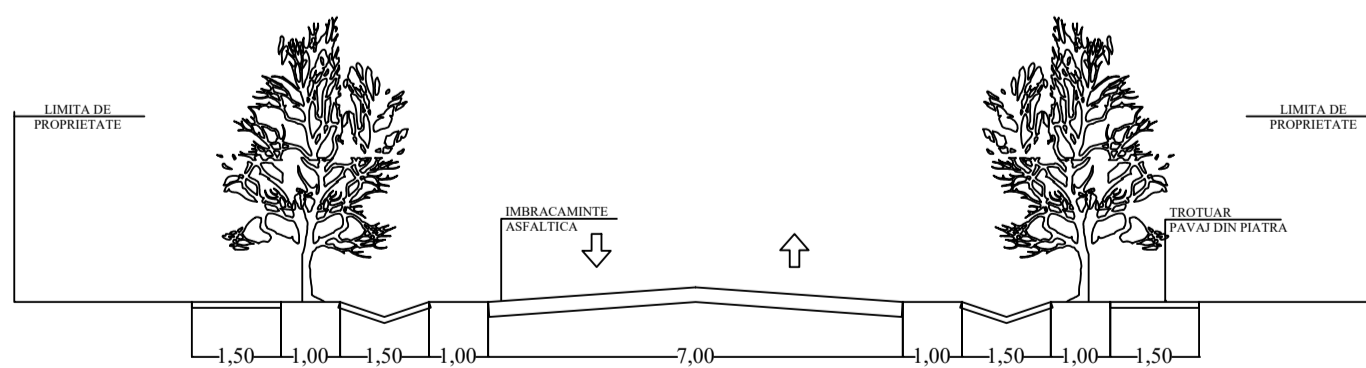

PROFIL TRANSVERSAL STRAZI, ULITE  
2-2

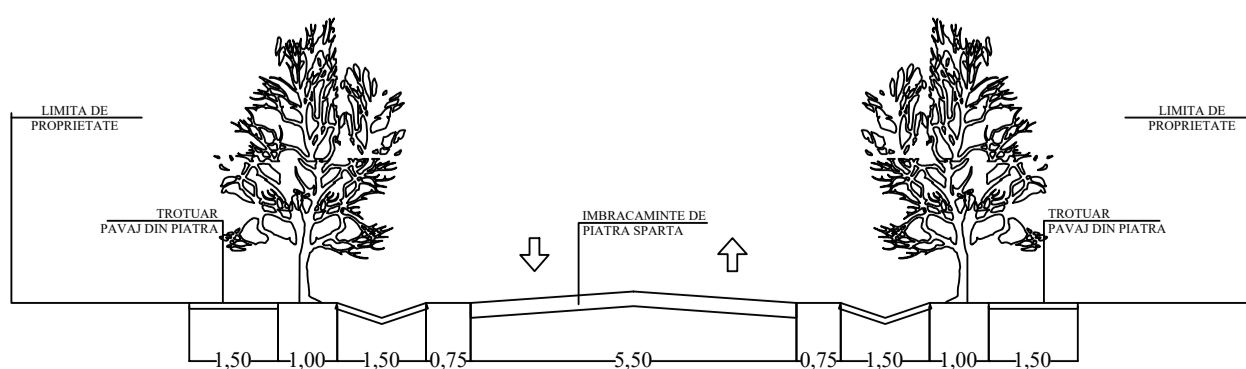

| PROPRIETATEA ASUPRA TERENURILOR                                     | SUPRAFATA(Ha) |
|---|---------------|
| I. TERENURI AFLATE IN DOMENIUL PUBLIC                               | 9,74 Ha       |
| II. TERENURI AFLATE IN ADMINISTRATIE PUBLICA                        | 1,75 Ha       |
| III. TERENURI AFLATE IN PROPRIETATEA PERSOANELOR FIZICE SI JURIDICE | 34,86 Ha      |
| CIRCULATIA TERENURILOR  | SUPRAFATA(Ha) |
| IV. TERENURI PROPUȘ A FI TRECUTE IN DOMENIUL PUBLIC                 | 0,00 Ha       |
| V. TERENURI PROPUȘ A FI CONCESIONATE                                | 0,00 Ha       |

| PROIECTANT GENERAL   | CONTR. NR.               | Beneficiar   |
|--|--------------------------|--|
| SC PAMINTOP SRL-D VASLUI<br>Str Ana Ipatescu, Vaslui<br>J37/132/2011, RO28255411 |                          | PRIMARIA COMUNEI POCHIDIA                                |
| Proiectat/Desenat  | ing.Marius PAVEL         | PLAN URBANISTIC GENERAL<br>SAT POCHIDIA, COMUNA POCHIDIA |
| Verificat  | ing.Marius PAVEL         |  |
| PROIECTANT DE SPECIALITATE   | CONTR. NR.9/2011         | REGIMUL JURIDIC SI<br>CIRCULATIA TERENURILOR             |
|  | SC EUROVEST SRL<br>BUZAU |  |
| Sef proiect  | arh.Ovidiu APETREI       | REGLEMENTARI   |
| Proiectat/Desenat  | arh.ing.Julien ANGHELUTA |  |
| Verificat  | arh.urb.Cristian BALAN   |  |
|  | Scara:<br>1:5000         | Nr. proiect<br>12/2012                                   |
|  | Data:<br>NOV. 2012       |  |
|  |                          | Nr.plansa:<br>P3-r2                                      |