
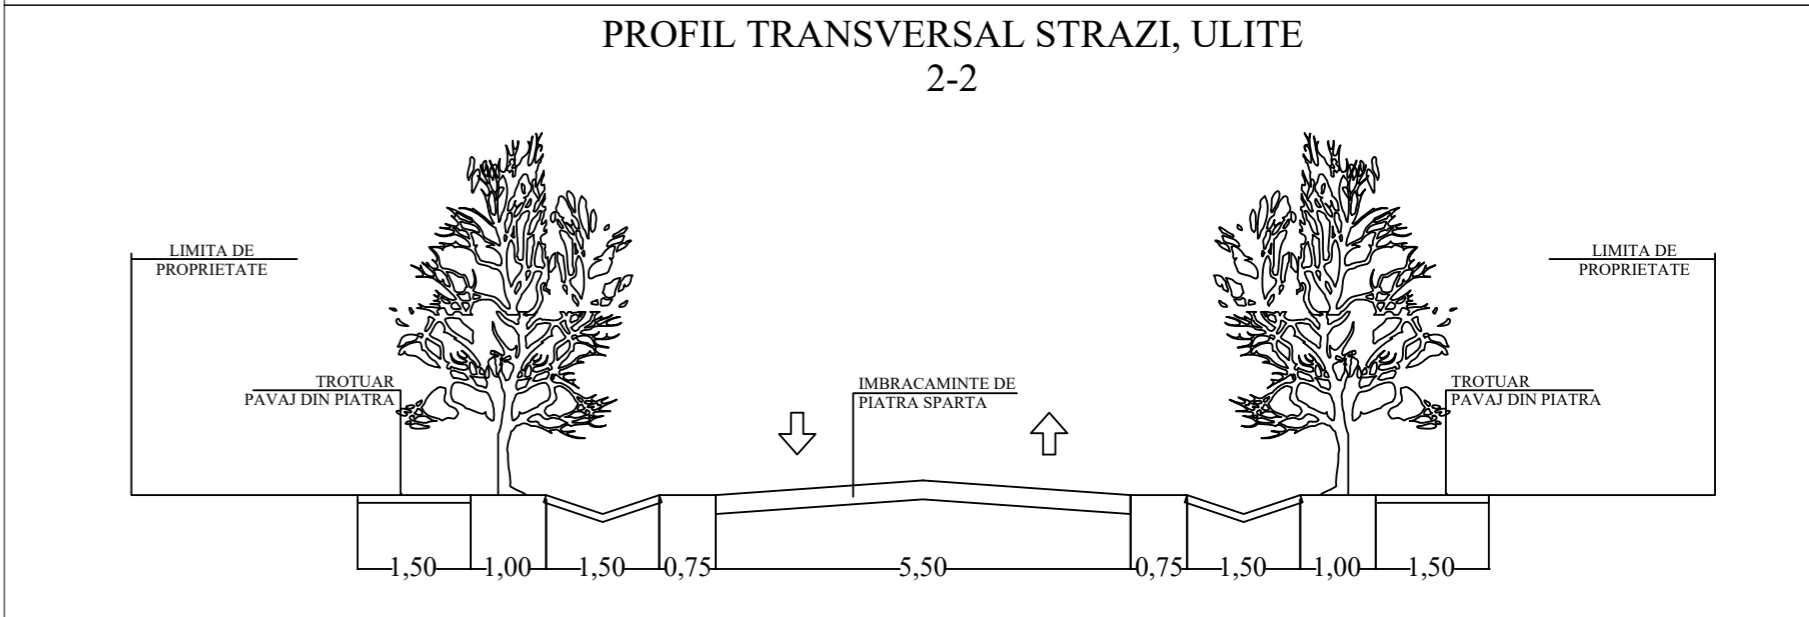
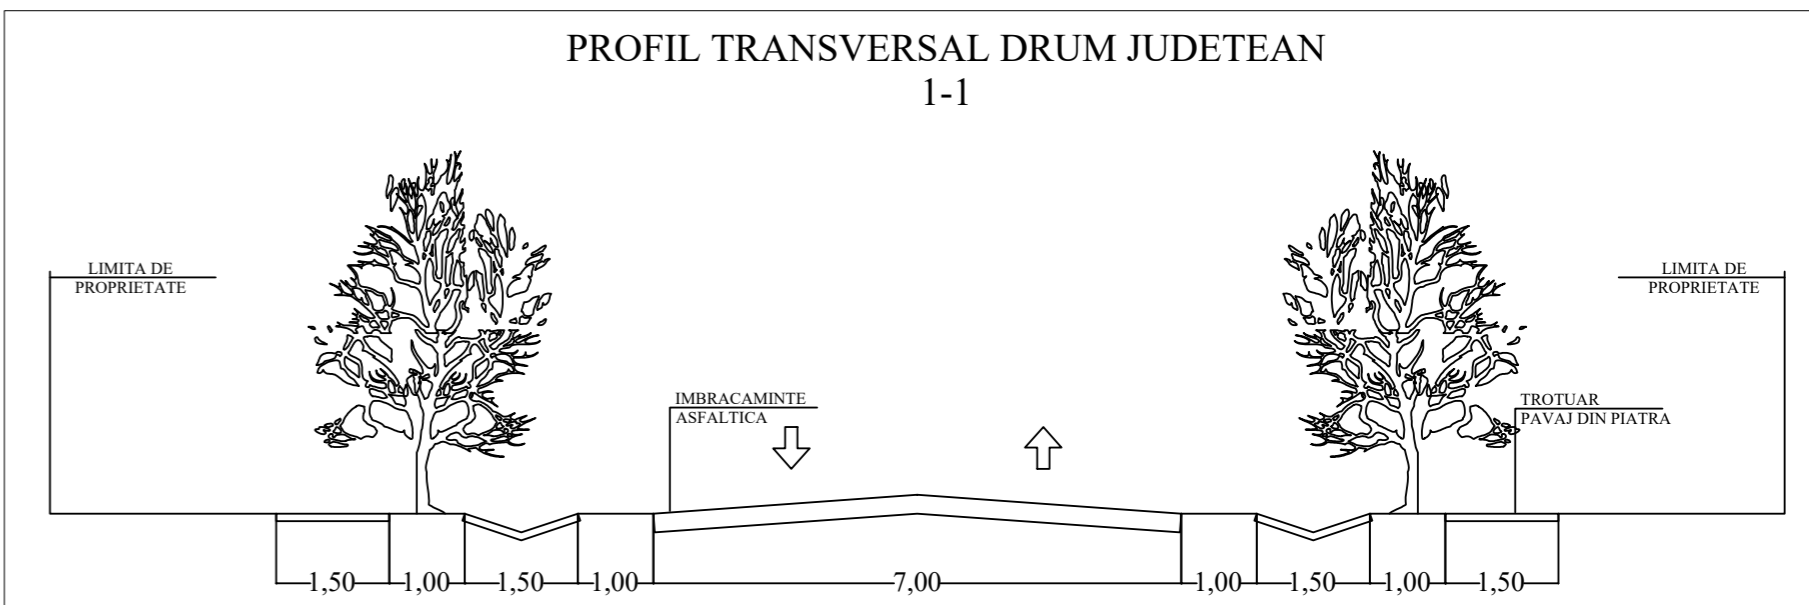
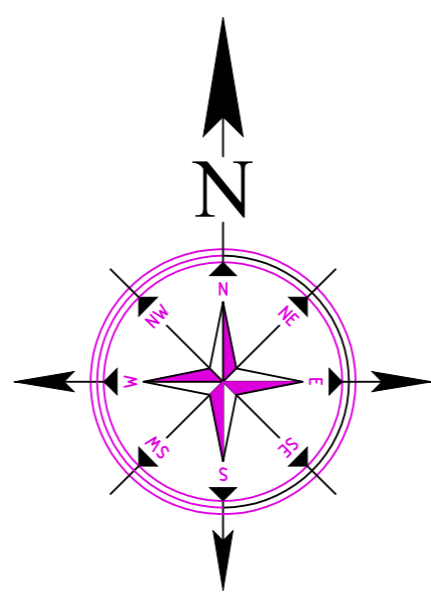


PUG PLAN URBANISTIC GENERAL

SAT SALCENI, COMUNA POCHIDIA

REGIMUL JURIDIC AL TERENURILOR

REGLEMENTARI

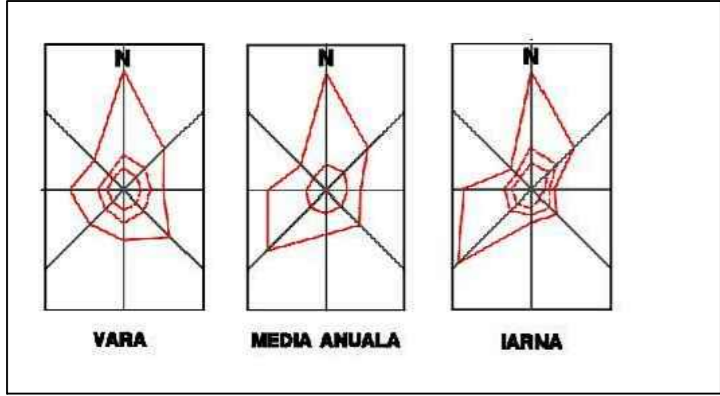

- 01- REZERVOR
- 02- PUNCT COLECTARE DESEURI SELECTIVE
- 03- AGROMEC SALCENI
- 04- BISERICA SALCENI
- 05- SCOALA SI DISPENSAR SALCENI
- 06- MAGAZIN
- 07- GRADINITA SALCENI
- 08- CIMITIR SALCENI
- 09- SCOALA VECHIE SALCENI
- 10- MONUMENT SALCENI

LEGENDA

- **LIMITE**
 - LIMITA TERITORIULUI ADMINISTRATIV AL UNITATII TERRITORIALE DE BAZA
 - - - - - LIMITA TERITORIULUI JUDETEAN
 - LIMITA INTRAVILANULUI PROPUȘ
 - LIMITA ZONEI CENTRALE
- **PROPRIETATEA ASUPRA TERENURILOR**
 - TERENURI AFLATE IN PROPRIETATEA PERSOANELOR FIZICE SAU JURIDICE EXISTENT/PROPUȘ
 - TERENURI AFLATE IN DOMENIUL PUBLIC EXISTENT/PROPUȘ
 - TERENURI AFLATE IN PROPRIETATEA ADMINISTRATIEI PUBLICE EXISTENT/PROPUȘ
- **CIRCULATIA TERENURILOR**
 - TERENURI PROPUȘ A FI TRECUTE IN DOMENIUL PUBLIC
 - TERENURI EXISTENTE/PROPUȘ A FI CONCESIONATE
 - ZONE NATURAL PROTEJATE- ROSCI 0360

PROPRIETATEA ASUPRA TERENURILOR	SUPRAFATA(Ha)
I. TERENURI AFLATE IN DOMENIUL PUBLIC	45,64 Ha
II. TERENURI AFLATE IN ADMINISTRATIE PUBLICA	2,950 Ha
III. TERENURI AFLATE IN PROPRIETATEA PERSOANELOR FIZICE SI JURIDICE	140,33 Ha
CIRCULATIA TERENURILOR	SUPRAFATA(Ha)
IV. TERENURI PROPUȘ A FI TRECUTE IN DOMENIUL PUBLIC	11,83 Ha
V. TERENURI PROPUȘ A FI CONCESIONATE	18,58 Ha

PROIECTANT GENERAL SC PAMINTOP SRL-D VASLUI Str Ana Ipatescu, Vaslui J37/132/2011, RO28255411	CONTR NR.	Beneficiar PRIMARIA COMUNEI POCHIDIA
Proiectat/Desenat ing.Marius PAVEL		
Verificat ing.Marius PAVEL		
PROIECTANT DE SPECIALITATE SC EUROVEST SRL BUZAU	CONTR NR.9/2011	PLAN URBANISTIC GENERAL SAT SALCENI, COMUNA POCHIDIA
Sef proiect arh.Ovidiu APETREI	Scara: 1:5000	Nr. proiect 12/2012
Proiectat/Desenat arh.ing.Julien ANGHIELUTA	Data: NOV. 2012	REGLEMENTARI
Verificat arh.urb.Cristian BALAN		Nr.plansuri: P3-r1