



PUG

PLAN URBANISTIC GENERAL

SAT POCHIDIA, COMUNA POCHIDIA

ZONIFICARE FUNCTIONALA

SITUATIA EXISTENTA

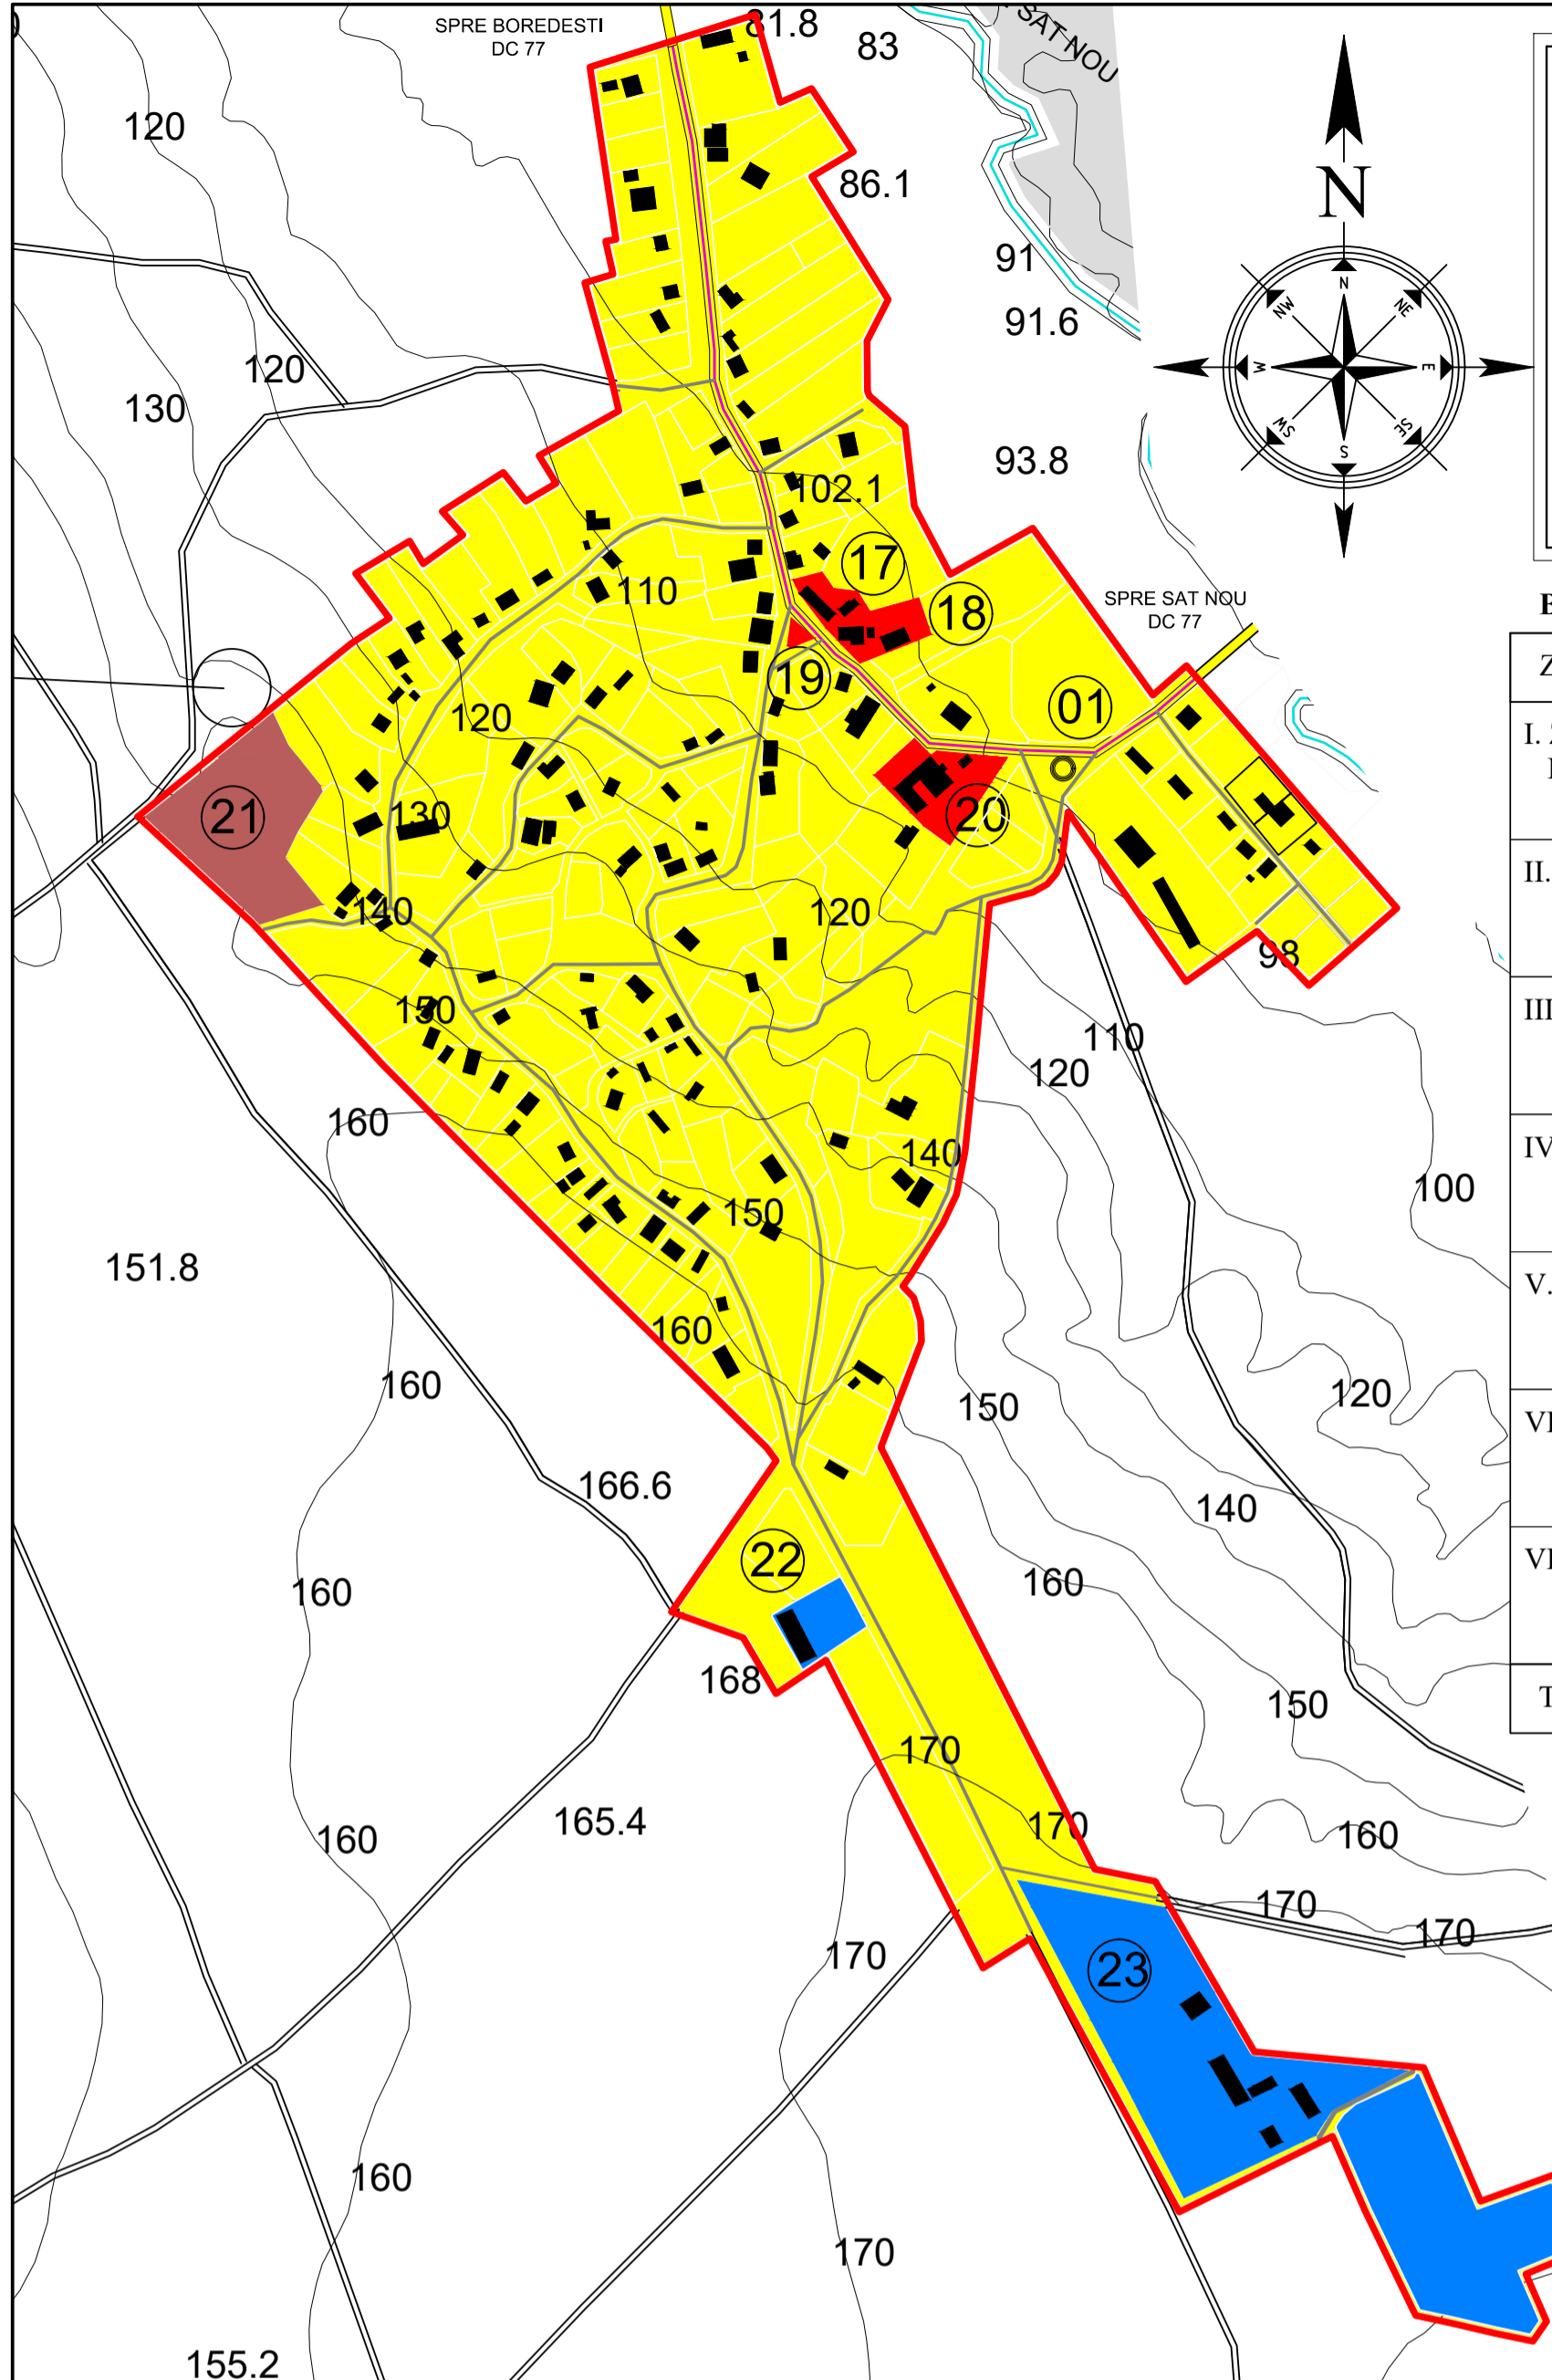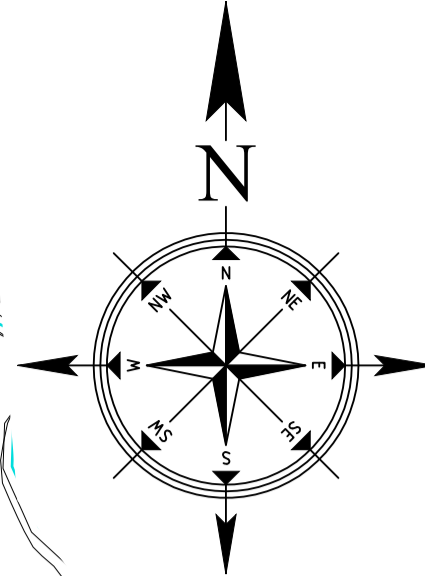



BILANT TERITORIAL

ZONE FUNCTIONALE	Ha	%
I. ZONA CENTRALA SI ALTE ZONE CU FUNCTIUNI COMPLEXE DE INTERES PUBLIC	2,05	4,42
II. ZONA DE LOCUINTE SI FUNCTIUNI COMPLEMENTARE	32,255	69,59
III. ZONA UNITATI INDUSTRIALE SI AGIRCOLE din care: unitati industriale unitati agricole	4,14	8,93
IV. ZONA DE PARCURI RECREATIE/TURISM	-----	-----
V. ZONA DE GOSPODARIRE LOCALA cimitir puncte de colectare deseuri	1,05 0,025	2,65 0,054
VI. ZONE CU DESTINATIE SPECIALE SI CU ECHIPARE TERITORIALA din care: cai de comunicatie rutiera cai ferate	6,19 -----	13,35 -----
VII. ALTE ZONE terenuri neconstruibile: ape/albie neregularizata canton baraj	0,64 -----	1,38 -----
TOTAL TERITORIU INTRAVILAN EXISTENT	46,35	100 %

- ⑰ CAMIN CULTURAL SI MAGAZIN POCHIDIA
- ⑱ BISERICA POCHIDIA
- ⑲ MONUMENT POCHIDIA
- ⑳ SCOALA POCHIDIA
- ㉑ CIMITIR POCHIDIA
- ㉒ MAGAZIE ASOCIATIE FAMILIALA
- ㉓ SC AGROCOMPLEX SA

LEGENDA

- **LIMITE**
 - LIMITA TERITORIULUI ADMINISTRATIV AL UNITATII
 - LIMITA TERITORIALE DE BAZA
 - LIMITA TERITORIULUI JUDETEAN
 - LIMITA INTRAVILANULUI EXISTENT
- **ZONIFICARE**
 - ZONA PENTRU LOCUINTE-REGIM MIC/MEDIU/MARE DE INALTIME
 - ZONA INSTITUTII PUBLICE SI SERVICII
 - ZONA UNITATILOR AGRICOLE, PRODUCTIE INDUSTRIALA SI DEPOZITARE
 - ZONA GOSPODARIRE COMUNALA, CIMITIRE
 - ZONA CAI DE COMUNICATII RUTIERE SI AMENAJARI AFERENTE
 - SPATII PUBLICE, AGREMENT SPORT
 - APE
 - ZONE CU RISCURI NATURALE
- **STRAZI**
 - STRADA MAJORA MODERNIZATA
 - ALTE STRAZI
- **DRUMURI**
 - DRUM JUDETEAN DJ 243A
 - DRUM COMUNAL
 - ALTE DRUMURI
- **ELEMENTE DE POTENTIAL**
 - ▲▲▲▲ DIRECTII POSIBILE DE DEZVOLTARE URBANISTICA SUSTINUTE DE TENDINTE ACTUALE

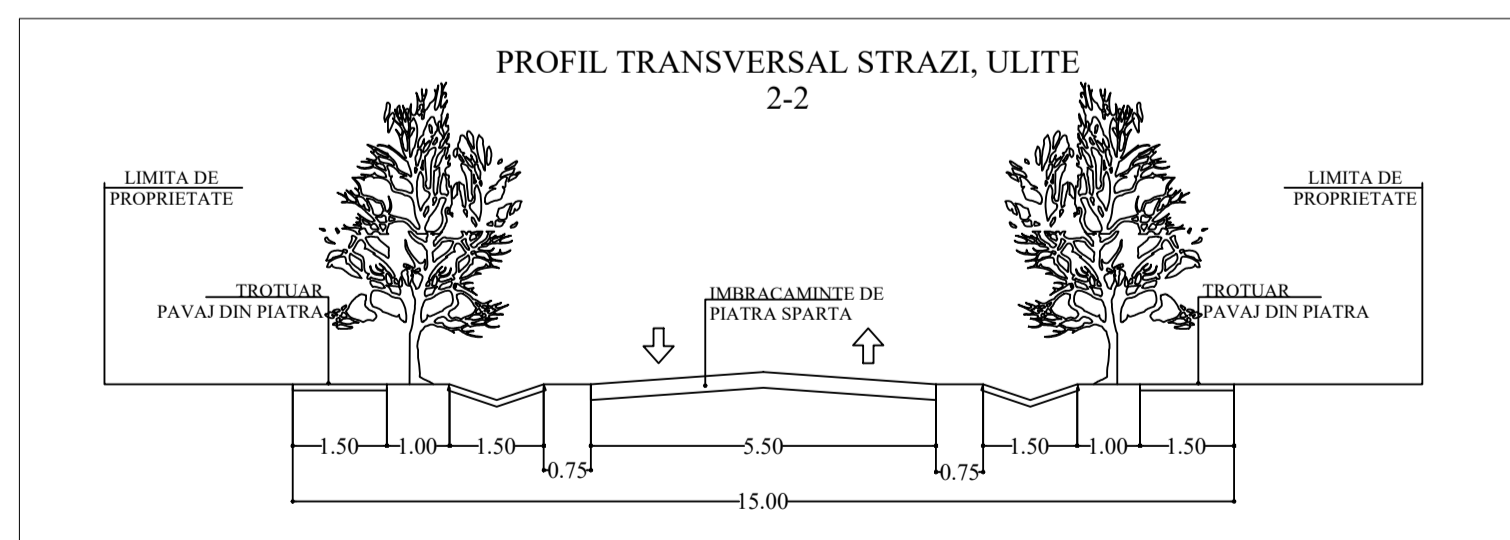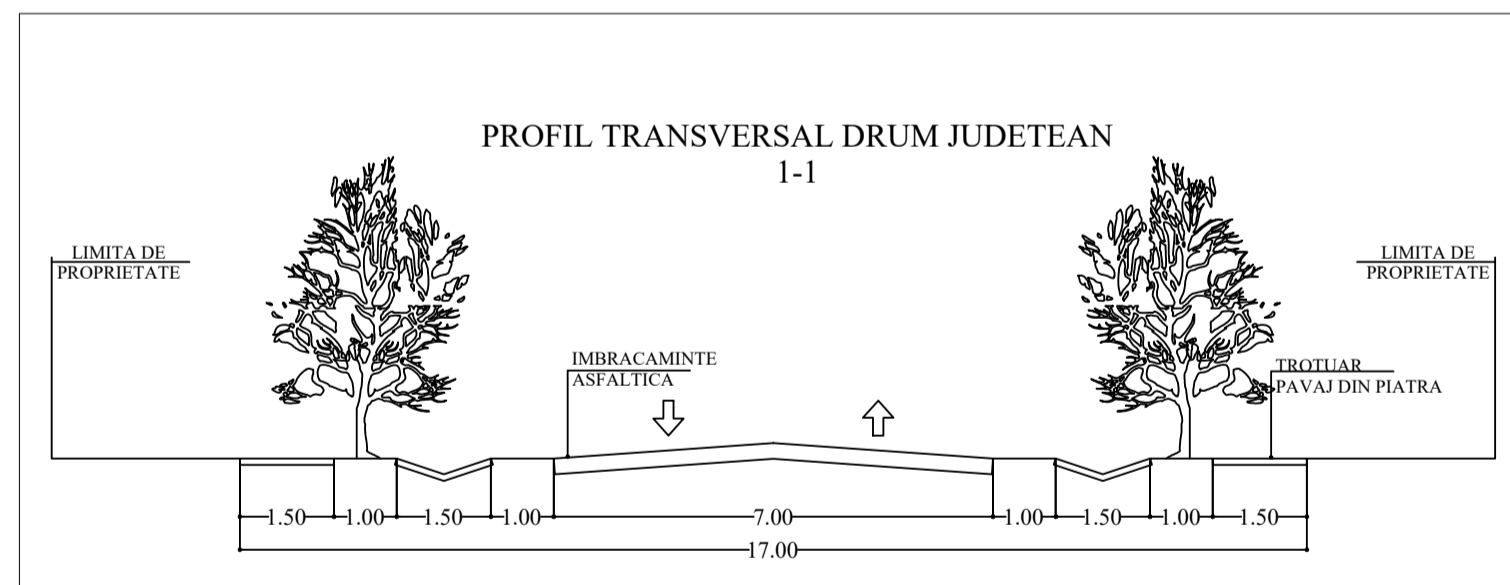

PROIECTANT GENERAL	CONTR. NR.	Beneficiar	
SC PAMINTOP SRL-D VASLUI Str Ana Ipatescu, Vaslui J37/132/2011, RO28255411		PRIMARIA COMUNEI POCHIDIA	
Proiectat/Desenat	ing.Marius PAVEL		
Verificat	ing.Marius PAVEL		
PROIECTANT DE SPECIALITATE	CONTR. NR.9/2011	PLAN URBANISTIC GENERAL SAT POCHIDIA, COMUNA POCHIDIA	
SC EUROVEST SRL BUZAU		Nr. proiect 12/2012	
Sef proiect	arh.Ovidiu APETREI	SITUATIA EXISTENTA	
Proiectat/Desenat	arh.ing.Julien ANGHELUTA	Nr.plansa: E1-r4	
Verificat	arh.urb.Cristian BALAN	ZONE FUNCTIONALE CIRCULATII	
		Scara: 1:5000	
		Data: OCT. 2012	